


Niweleta projektowanej jezdni  
 Niweleta rowu obustronnego

Arkusz nr 1

SKALA 1:100/1:1000

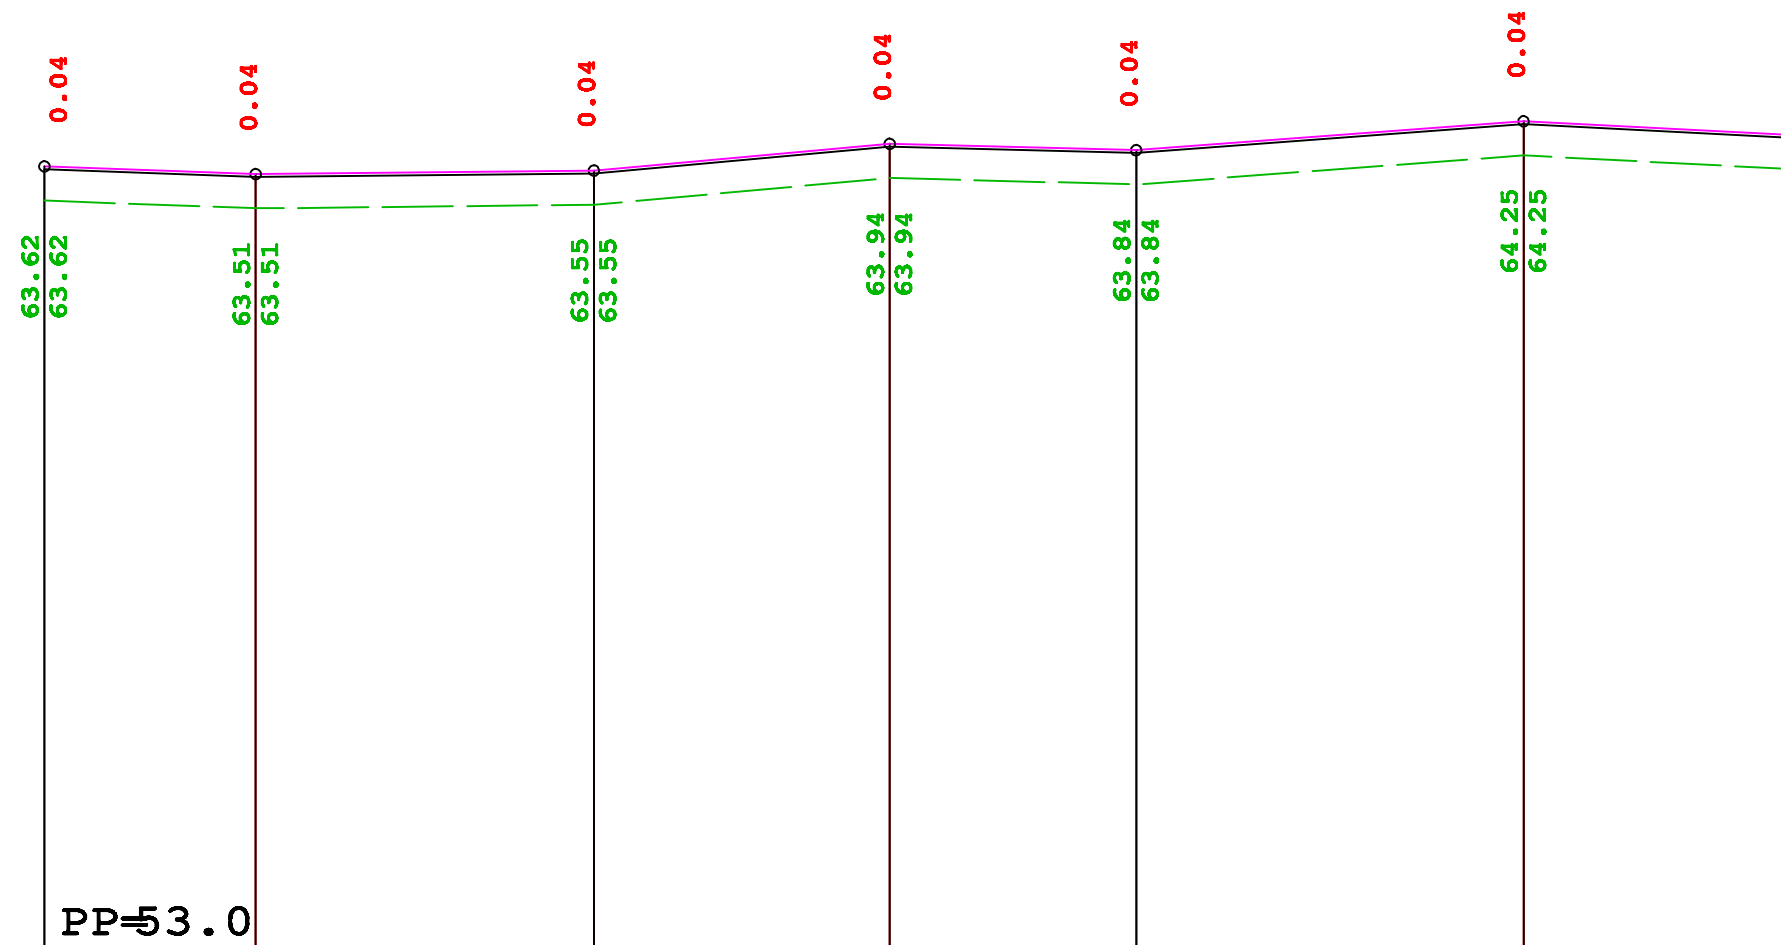

		64.100	63.990	64.000	64.040	64.345	64.420	64.393	64.330	64.740
RZEDNE NIWELETY		64.091	63.990	64.000	64.040	64.345	64.420	64.393	64.330	64.740
ELEMENTY NIWELETY		$I=0.36\%$ $L=30.00$	$I=0.10\%$ $L=48.00$	$I=0.90\%$ $L=42.00$	$I=0.25\%$ $L=35.00$	$I=0.74\%$ $L=55.00$	$L=65.00$	$L=65.00$		
RZEDNE TERENU		64.06	63.95	64.00	64.38	64.29	64.70			
ELEMENTY TRASY W PLANIE		$D=3.64072$ $L=37.17$ $R=650$	$L=72.11$				$L=22.5$			
ODLEGLOSCI		0.00	30.00	39.55	78.00	11.67	20.00	30.42	55.00	10.00
KILOMETRY I HEKTOMETRY	0+00					0+11				0+21